



PLAN

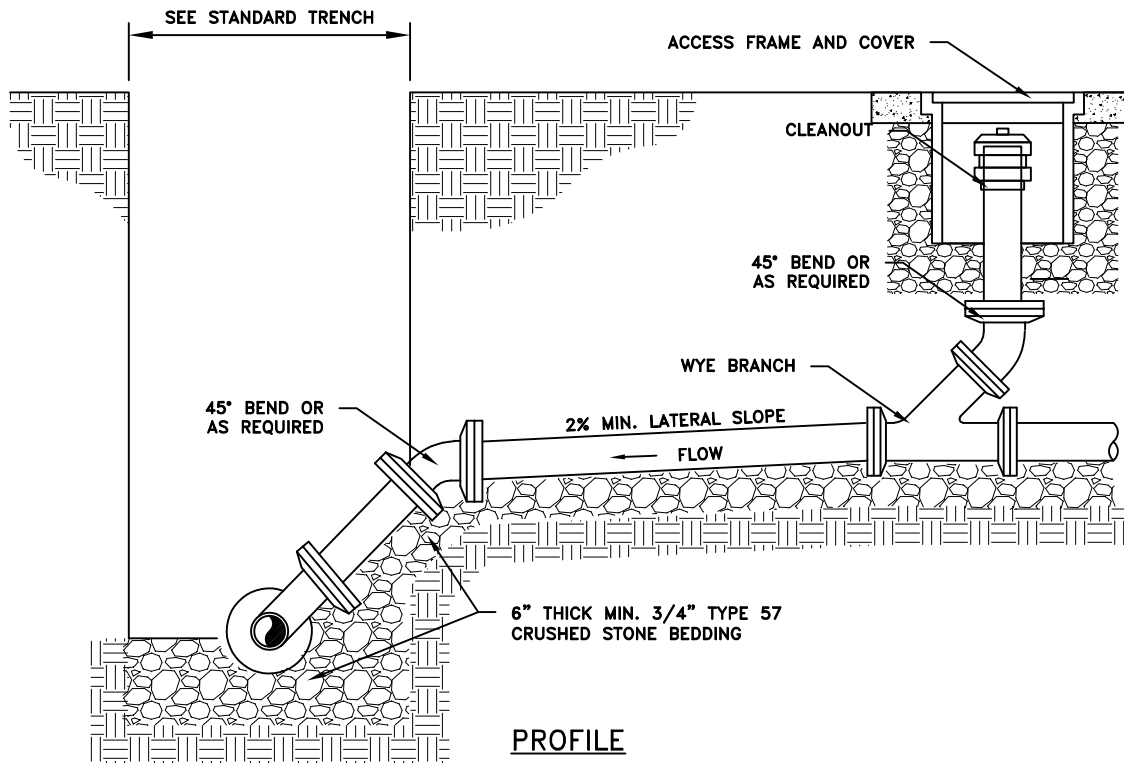

PROFILE

## SANITARY SEWER LATERAL

REVISIONS		AMERICAN WATER MILITARY SERVICES GROUP CIVIL SANITARY SEWER LATERAL DETAIL
1/12	MSG EDITS	
6/13	MSG EDITS	
7/14	MSG EDITS	AMERICAN WATER MILITARY SERVICES GROUP CAMDEN, NJ 08102
1/16	MSG EDITS	AMERICAN WATER M.S.G. 1 WATER STREET CAMDEN, NJ 08102
12/22	MSG EDITS	
		 <b>AMERICAN WATER.</b> DRAWN BY Z. ALAM PROJECT ENG'R PDK APPROVED DATE 05-03-2010 PROJECT N/A USE DIMENSIONS ONLY SCALE N.T.S.
		USE APPROVED DRAWINGS ONLY FOR CONSTRUCTION PURPOSES

MSG-WW-16

FINAL

MSG-WW-16